


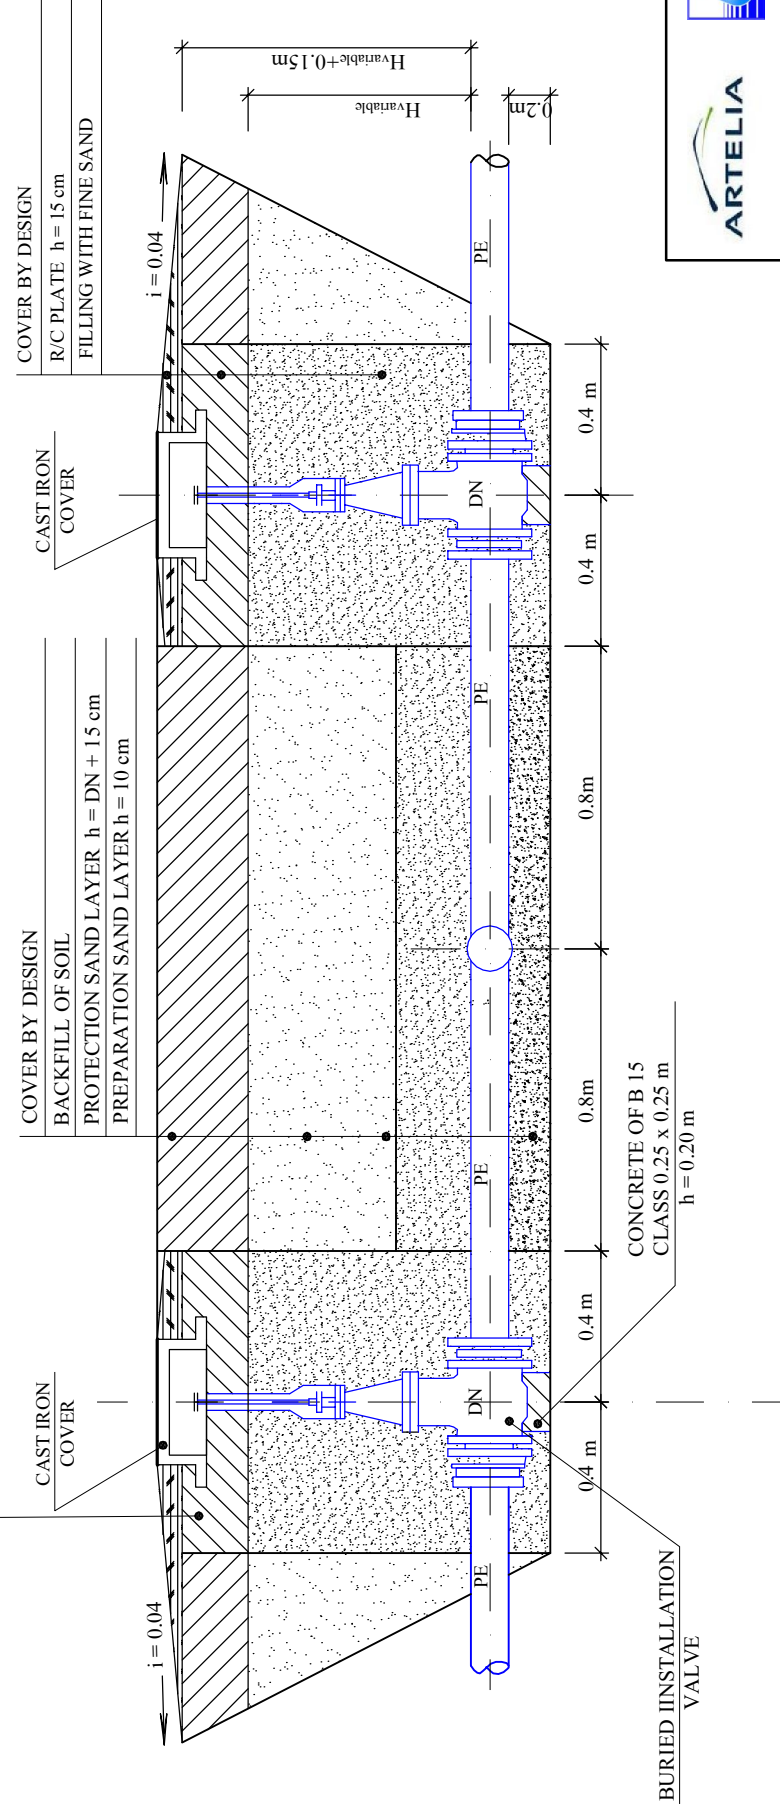

SECTION 1 - 1

CONCRETE OF B 15 CLASS 0.8 x 0.8 m, h = 0.15 m

REINFORCEMENT 8 ØA1 at 0.15x0.15m



<div></div> <div></div> <div>JINJ LTD</div> <div>YEREVAN 2013</div>	Client - Yerevan Municipality "Municipal development project implementation unit" SI				
	WATER SUPPLY AND WASTEWATER PROJECT - YEREVAN RPE PROJECT				
	Tender documents - general drawings				
	General installation scheme of buried installation valves of water supply distribution network, section			Sheet	10
				Sheets	10