



SPECIFICATION

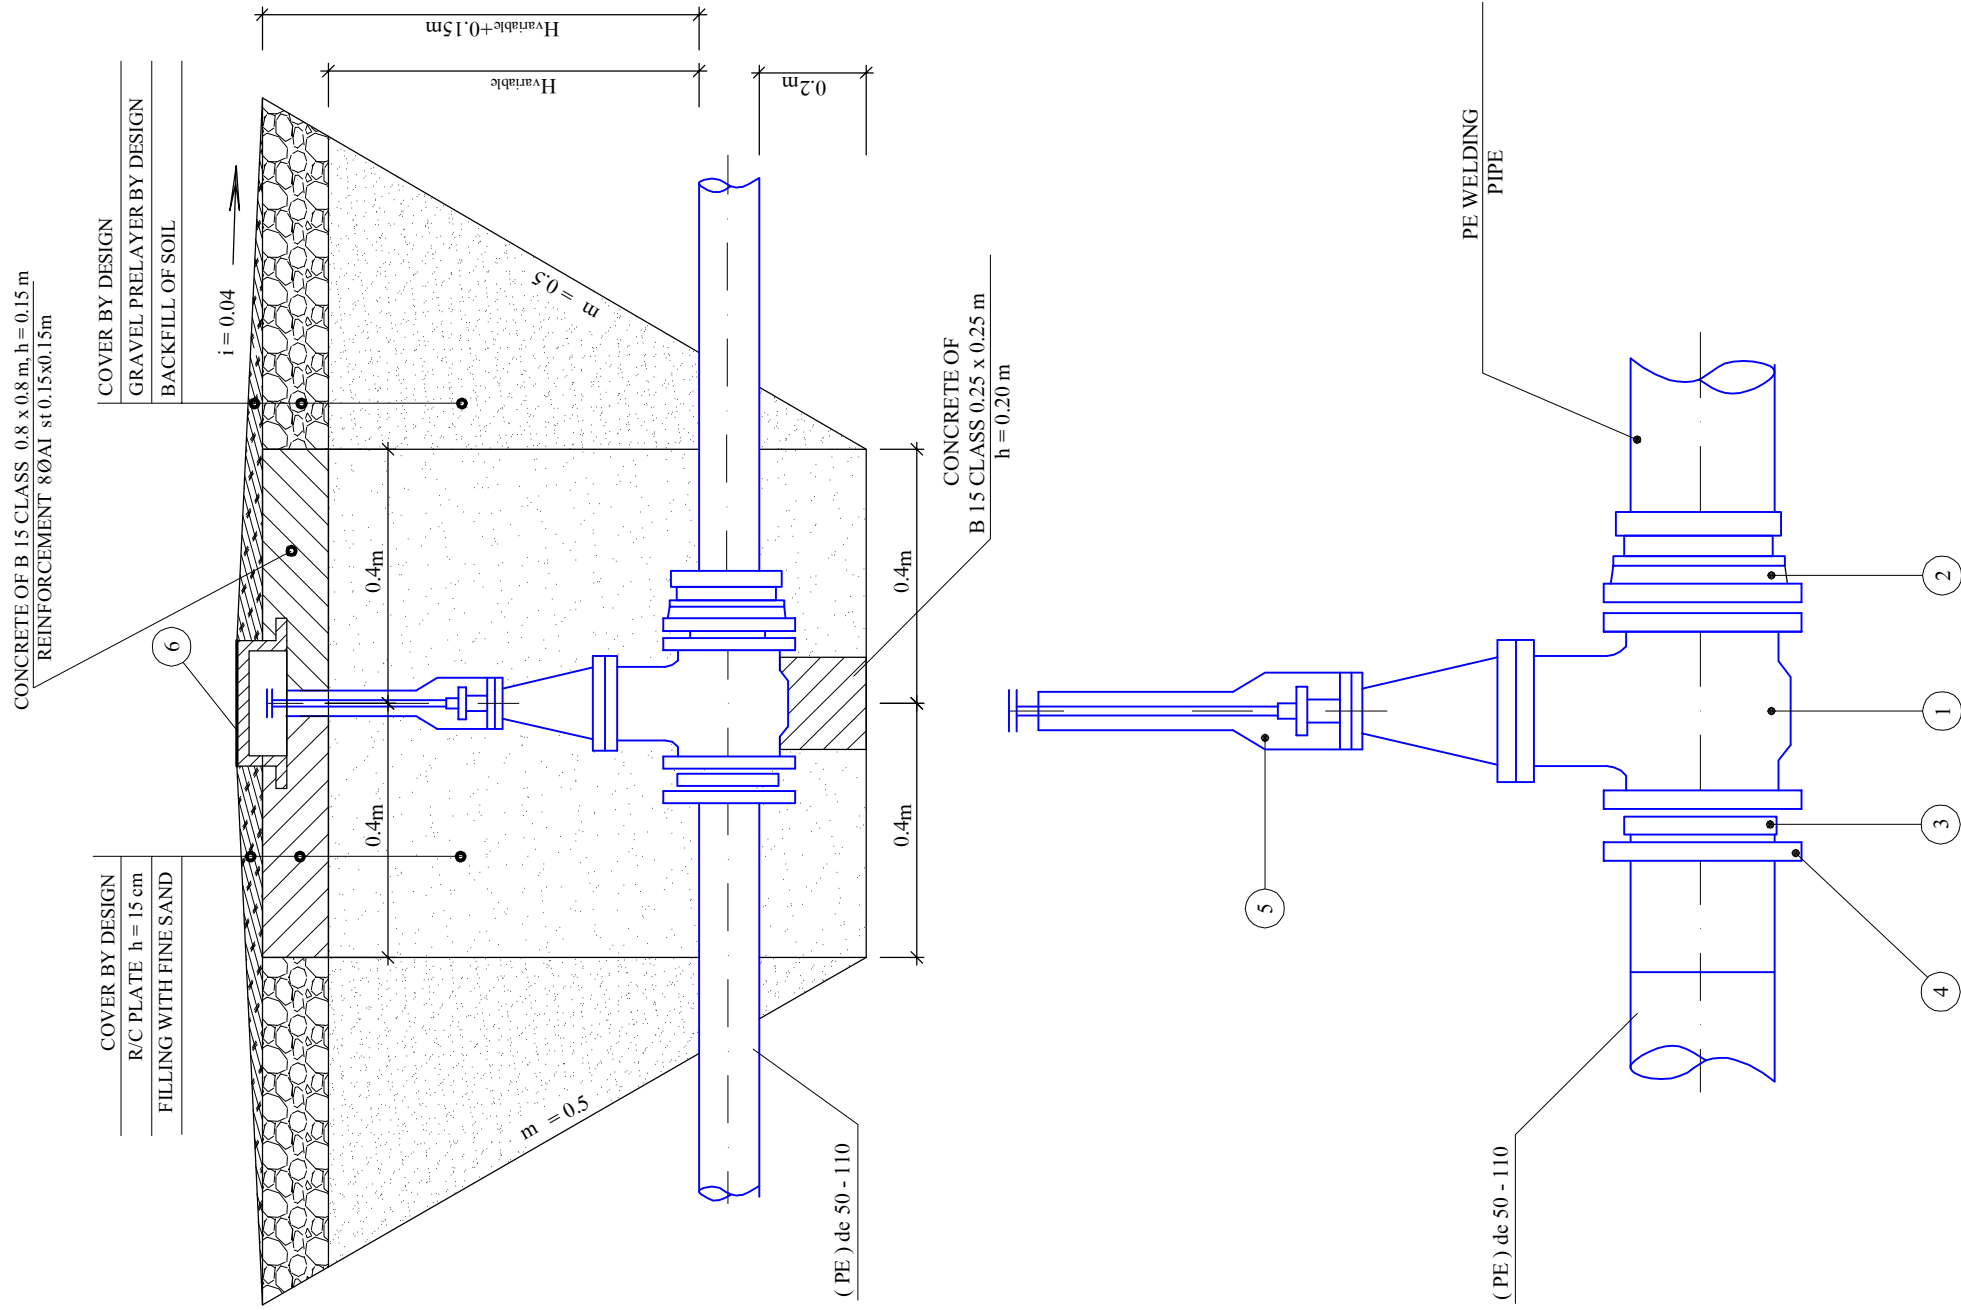

N/N	NAME	M/U	Quantity
1	BURIED IINSTALLATION VALVE DN 40, PN = 1.0 MPa	PCS	-
	BURIED IINSTALLATION VALVE DN 50, PN = 1.0 MPa	PCS	-
	BURIED IINSTALLATION VALVE DN 65, PN = 1.0 MPa	PCS	-
	BURIED IINSTALLATION VALVE DN 80, PN = 1.0 MPa	PCS	-
	BURIED IINSTALLATION VALVE DN 100, PN = 1.0 MPa	PCS	-
	BURIED IINSTALLATION VALVE DN 150, PN = 1.0 MPa	PCS	-
2	FLANGE ADAPTOR DN 40, PN = 1.0 MPa	PCS	-
	FLANGE ADAPTOR DN 50, PN = 1.0 MPa	PCS	-
	FLANGE ADAPTOR DN 65, PN = 1.0 MPa	PCS	-
	FLANGE ADAPTOR DN 80, PN = 1.0 MPa	PCS	-
	FLANGE ADAPTOR DN 100, PN = 1.0 MPa	PCS	-
	FLANGE ADAPTOR DN 150, PN = 1.0 MPa	PCS	-
3	(PE) PE TEE INSERT de 50	PCS	-
	(PE) PE TEE INSERT de 63	PCS	-
	(PE) PE TEE INSERT de 75	PCS	-
	(PE) PE TEE INSERT de 90	PCS	-
	(PE) PE TEE INSERT de 110	PCS	-
	(PE) PE TEE INSERT de 160	PCS	-
4	(St) EL. WELDING FLANGE DN 40, PN = 1.0 MPa	PCS	-
	(St) EL. WELDING FLANGE DN 50, PN = 1.0 MPa	PCS	-
	(St) EL. WELDING FLANGE DN 65, PN = 1.0 MPa	PCS	-
	(St) EL. WELDING FLANGE DN 80, PN = 1.0 MPa	PCS	-
	(St) EL. WELDING FLANGE DN 100, PN = 1.0 MPa	PCS	-
	(St) EL. WELDING FLANGE DN 150, PN = 1.0 MPa	PCS	-
5	(PE) PE PROTECTION PIPE DN 100 (L = 1.5m)	PCS	-
6	CAST IRON COVER	PCS	-

 JINJ LTD YEREVAN 2013	Client - Yerevan Municipality "Municipal development project implementation unit" SI		WATER SUPPLY AND WASTEWATER PROJECT - YEREVAN RPE PROJECT	Tender documents - general drawings	Installation scheme of buried valve node implementation, general specification	Sheets	19
	CED.					Sheet	11
	Designed by						
	Checked by						