



SECTION 2 - 2

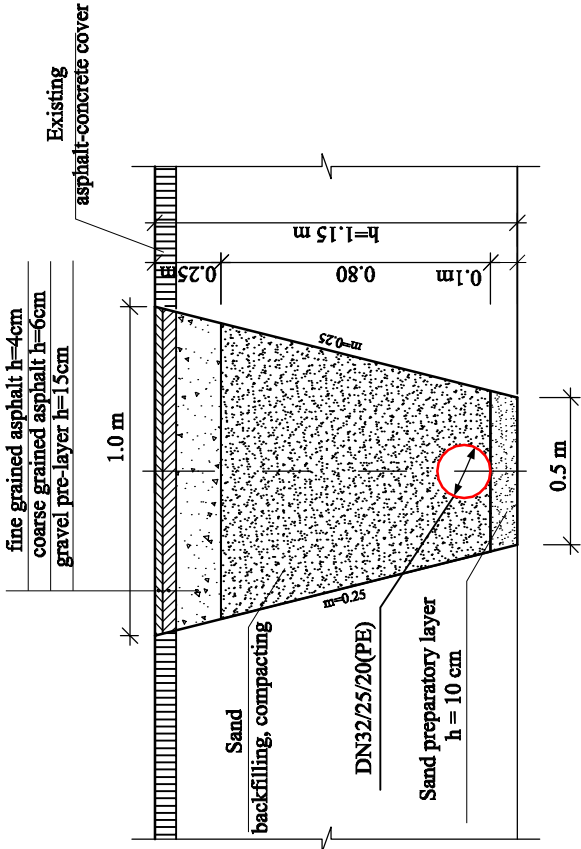

SECTION 1 - 1

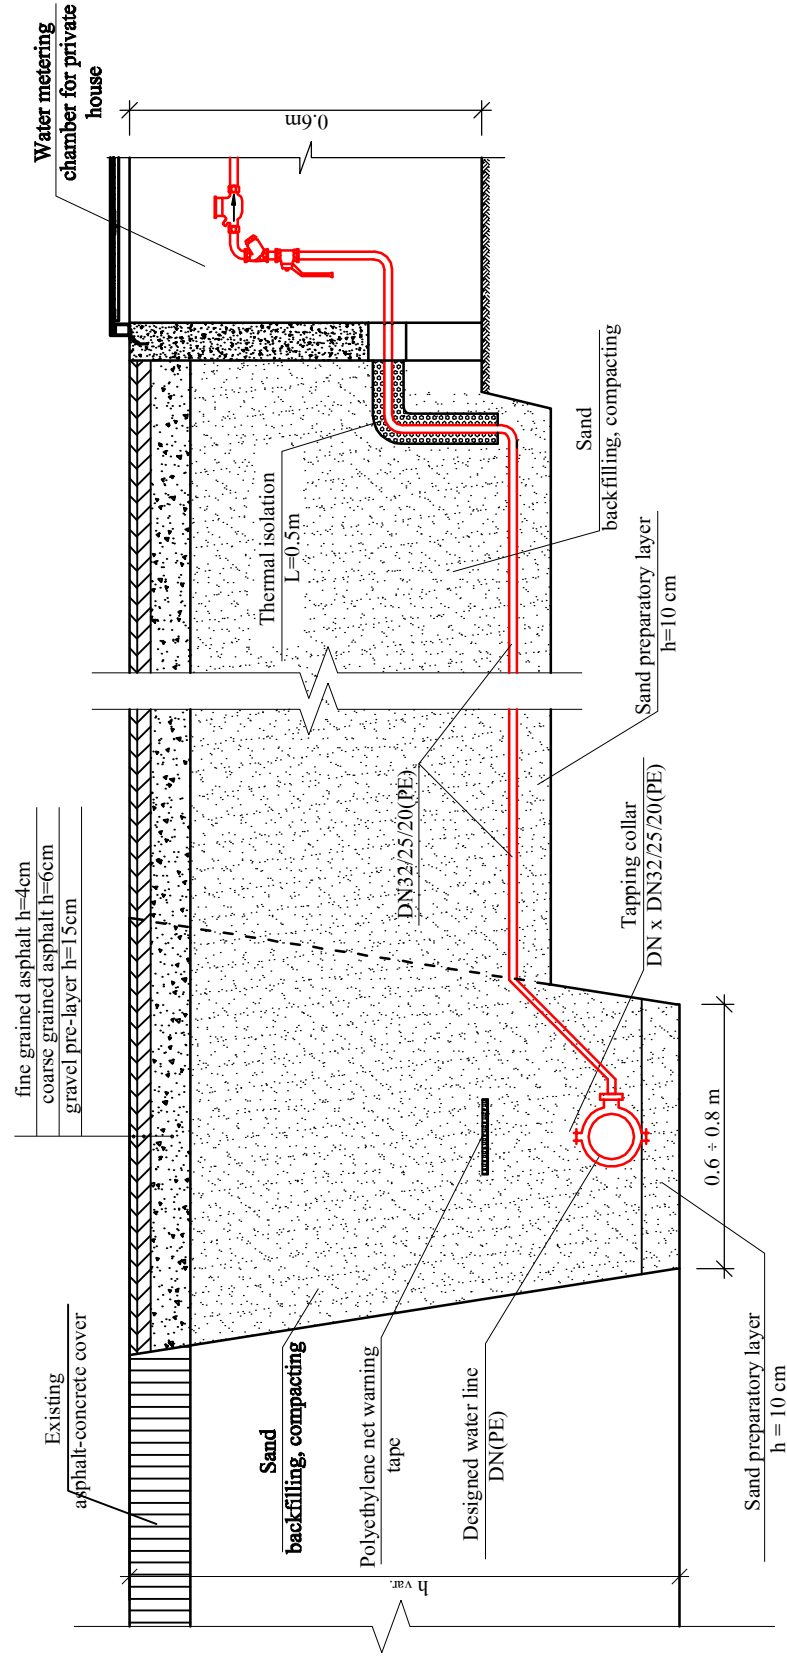

 YEREVAN 2013	 JINJ LTD	Client - Yerevan Municipality "Municipal development project implementation unit" SI	
		WATER SUPPLY AND WASTEWATER PROJECT - YEREVAN RPE PROJECT	
CED.		Tender documents - general drawings	
Designed by			
Checked by			
		Typical schematic plan of implementation of inlet lines and water metering chambers for private houses; scheme of connection node of private house's inlet lines; cross and longitudinal sections of inlet lines	
		Sheet	1 of 1