


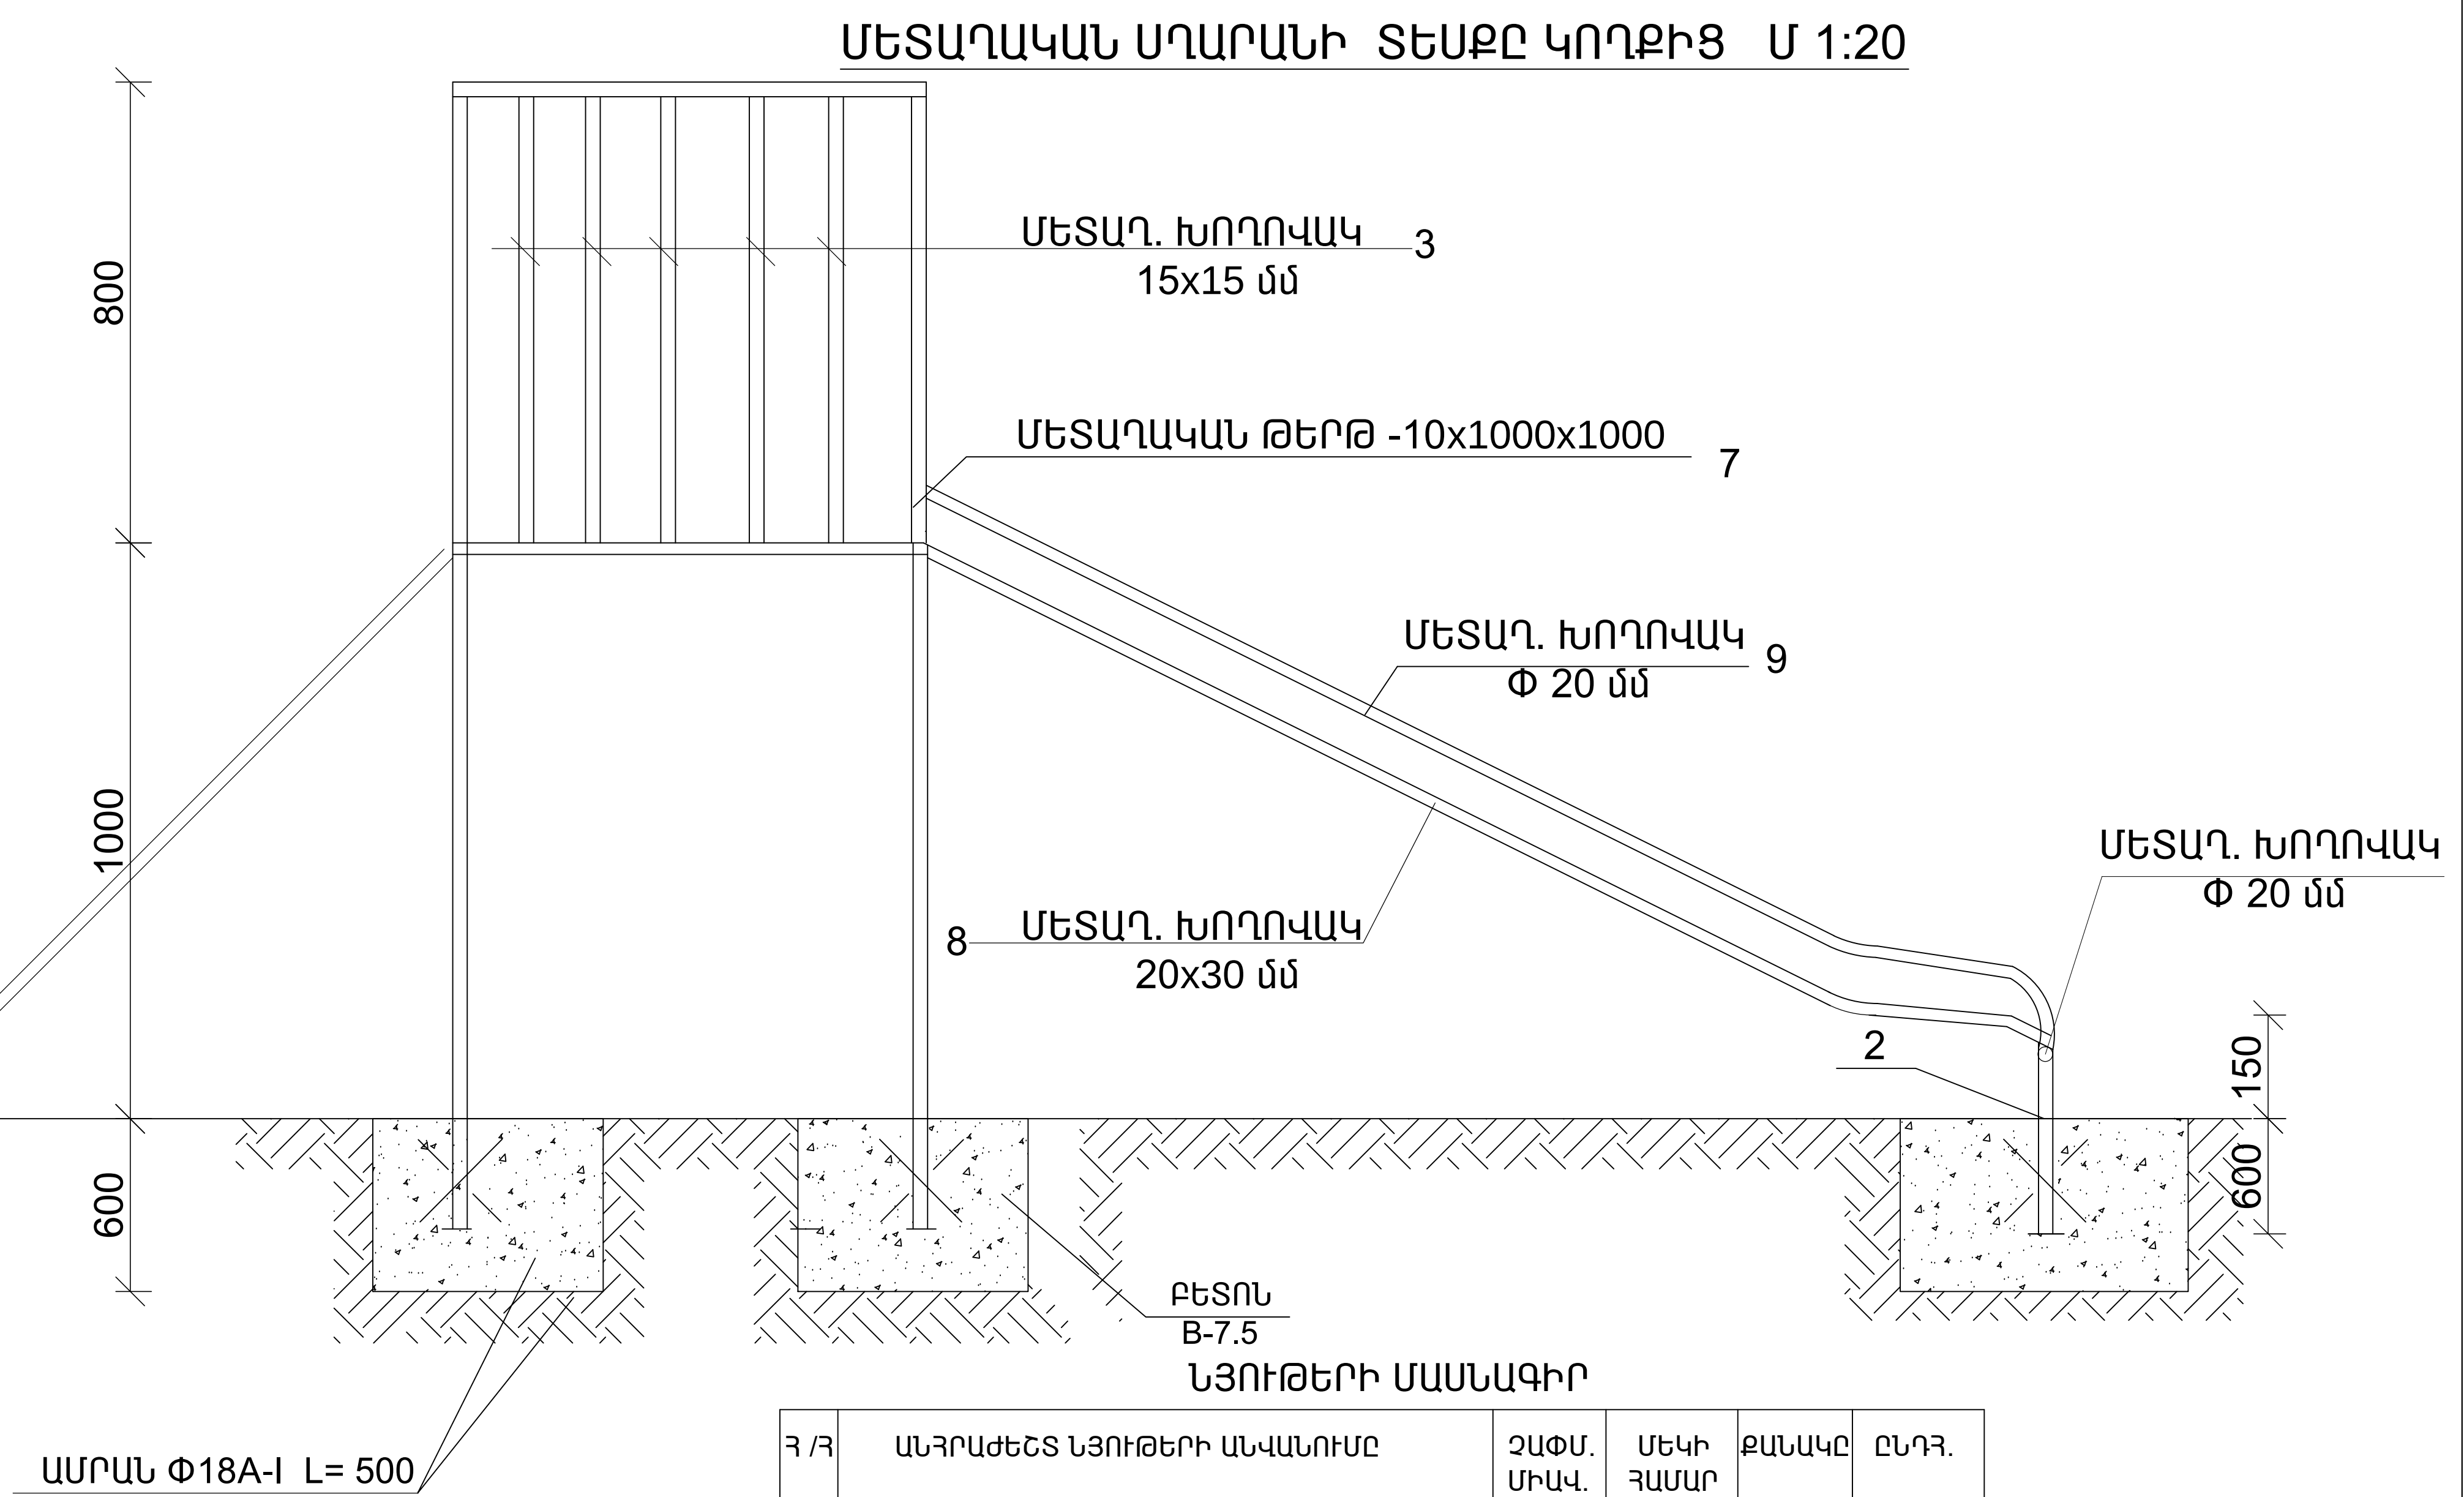



1. ՄԵՏԱՂԱԿԱՆ ԷԼԵՄԵՆՏՆԵՐԻ ԵՌԱԿՑՈՒՄՆԻ ԻՐԱԿԱՆԱՑՆԵԼ Զ-42 ՏԻՊԻ ԷԼԵԿՏՐՈՂՈՎ.

Հ/Հ	ԱՆՀՐԱՍԺԵՇՏ ՆՅՈՒԹԵՐԻ ԱՆՎԱՆՈՒՄԸ	ՉԱՓՄ. ՄԻԱՎ.	ՄԵԿԻ ՀԱՄԱՐ	ՔԱՆԱԿԸ	ԸՆԴՀ.
1.	ՄԵՏԱՂ. ԽՈՂՈՎԱԿ Փ 32x 3 մմ L=1300 մմ	ԿԳ	3.21	4	12.9
2.	ՄԵՏԱՂ. ԽՈՂՈՎԱԿ 20 x 20 մմ L=800 մմ	ԿԳ	0.86	8	6.9
3.	ՄԵՏԱՂ. ԽՈՂՈՎԱԿ 15 x15 մմ L=800 մմ	ԿԳ	0.5	14	7.0
4.	ՄԵՏԱՂ. ԽՈՂՈՎԱԿ 30 x 20 մմ L=1000 մմ	ԿԳ	1.95	4	7.8
5.	ՄԵՏԱՂ. ԹԵՐԹ -2x100x 500 0.05Մ ²	ԿԳ	0.78	9	7.0
6.	ՄԵՏԱՂ. ԹԵՐԹ -1x520x 2300 0.6Մ ²	ԿԳ	4.5	1	4.5
7.	ՄԵՏԱՂ. ԹԵՐԹ -1x1000x 1000 1.0Մ ²	ԿԳ	7.9	1	7.9
8.	ՄԵՏԱՂ. ԽՈՂՈՎԱԿ 20 x 30 մմ L=2500 մմ	ԿԳ	4.8	2	9.75
9.	ՄԵՏԱՂ. ԽՈՂՈՎԱԿ Փ20 L=2500 մմ	ԿԳ	2.3	2	4.6
10.	ՄԵՏԱՂ. ԽՈՂՈՎԱԿ Փ20 L=4500 մմ	ԿԳ	3.99	2	7.99
11.	ՄԵՏԱՂ. ԽՈՂՈՎԱԿ Փ20 L=1200 մմ	ԿԳ	0.95	2	1.9
12.	ՄԵՏԱՂ. ԽՈՂՈՎԱԿ 20 x 30 մմ L=1550մմ	ԿԳ	3.02	2	6.04
13.	ԱՄՐԱՆ Փ18 մմ Lընդի=6000 մմ	ԿԳ	11.9		11.9
	ՄԵՏԱՂԱԿԱՆ ԷԼԵՄԵՆՏՆԵՐԻ ՅՈՒՂԱՆԵՐԿՈՒՄ	Մ ²			5.45
	ՀԻՍՔԵՐԻ ՓՈՂՈՒՄ III ԿԱՐԳԻ ԳՐՈՒՆՏՆԵՐՈՒՄ	Մ ³			0.3
	ՀԻՍՔԵՐԻ ԲԵՏՈՆԱՅՈՒՄ B-12.5	Մ ³			0.216

ՏՆՕՐԵՆ	ՔՈԶԱՐՅԱՆ		ՀՀ Տավուշի մարզի Դիլիջան քաղաքի զրուցատաղավարների, խաղադասարանների, նստարանների և աղբամանների պատրաստման և տեղադրման նախագծային աշխատանքներ			
Ն Գ Ի	ՄԱԿՈՒՆՑ					
ԳԾԵՑ	ԽԱՌԱՏՅԱՆ		ԲԱՐԵԿԱՐԳՈՒՄ	ՓՈՒԼ	ԹԵՐԹ	ԹԵՐԹԵՐ
ԱՏՈՒԳԵՑ	ՄԱԿՈՒՆՑ				Ա Ն	ԾՇ-8
			Մետաղական սղարանի տեսքը առջեվից, կողքից, նյութերի մասնագիր	«ՔՎԷ ՆԱԽԱԳԻԾ»ՍՊԸ		