





1. ԿԵՏԱՅԻՆ ՀԻՄՔԵՐԻ ՓՈՐՈՒՄ - 12.6մ³
2. ԺԱՊԱԿԵՆԱՅԻՆ ՀԻՄՔԵՐԻ ՓՈՐՈՒՄ-2.0մ³
3. ՀՈՂԻ ԵՏԼԻՑՔ ՏՈՓԱՆՈՒՄՈՎ - 6.3 մ³
4. ՀՈՂԻ ՓՈՐՈՒՄ ՏԱՐԱԾՔՈՒՄ - 6.3մ³
5. ԳՈՅՈՒԹՅՈՒՆ ՈՒՆԵՑՈՂ ՀԵՆԱՊԱՏԻ (ՀԱՏԿԱԾ «Ա»-«Ը») ՍԿԱՂ ԼԱՐԱՑԱՆՑԻ ՎՐԱ 120 Մ²
6. ԴՈՆԱԿ-ԴԱՊՊԱՍԸ ԵՎ ՑԱՆԿԱՊԱՏՆ ԻՐԱԿԱՆԱՑՆԵԼՈՒՄ ՀԵՏՈ, ԱՅՆ ՄԱՔՐԵԼ ԺԱՆԳԻՑ ԵՎ ՆԵՐԿԵԼ ԶՐԱԿԱՅՈՒՆ ՆԵՐԿՈՎ 2 ԱՆԳԱՄ 2.005 տմ

1. ՑԱՆԿԱՊԱՏԻ ՀԱՏՎԱԾՆԵՐԸ ՏԵՍ ԳՀ-4
2. ՑԱՆԿԱՊԱՏԻ ՀԱՏՎԱԾԻ ՏԱՐՐԵՐԸ ԵՎ ՄԱՍՆԱԳՐԵՐԸ, ԱՇԽԱՏԱՆՔԱՅԻՆ ԾԱՎԱԼՆԵՐԸ ՏԵՍ ԸՇ-32

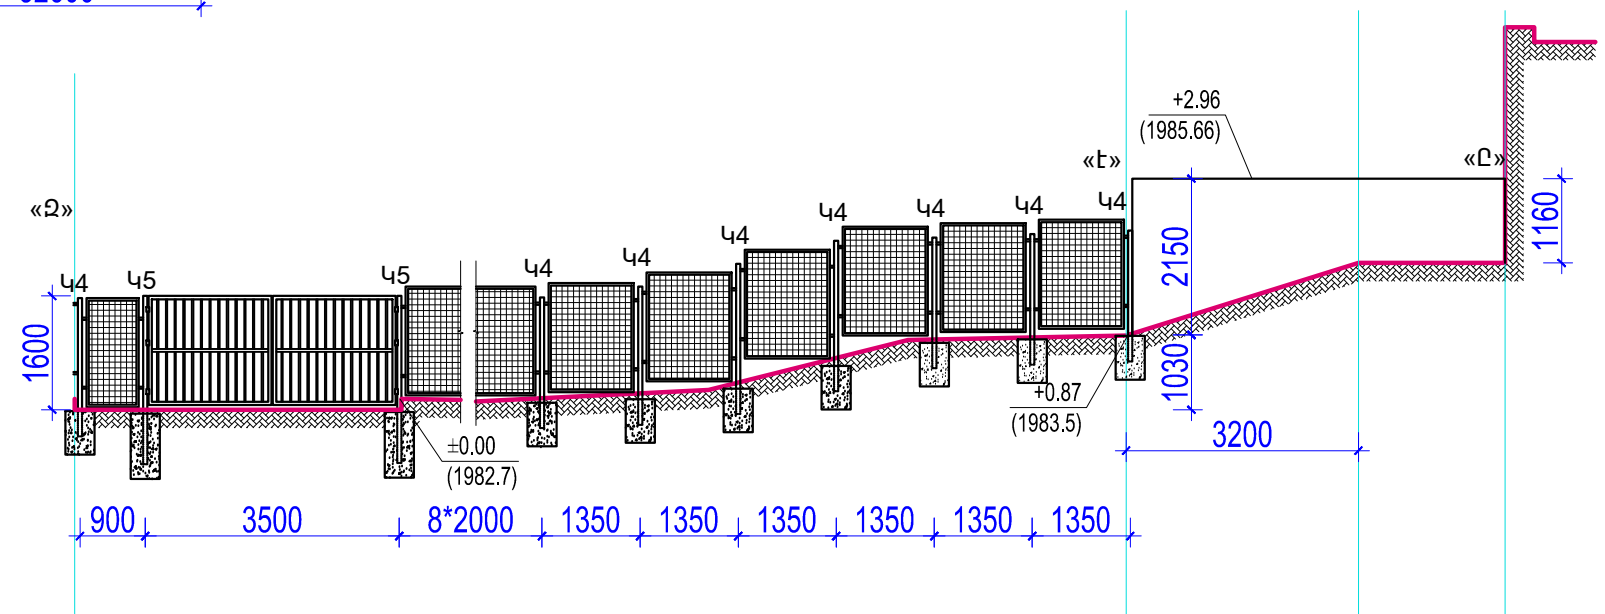

ԾՐԱԳՐԻ ԱՌԱՋԱՂԴԱՆՔ՝ TGQ-09				ԿԱՐԴԱՋՈՐԻ ՄԱՆԿԱՊԱՐՏԶԻ ԿԱՌՈՒՑՄԱՆ ՀԱՄԱՐ ԱՆՀՐԱԺԵՇ ՆԱԽԱԳԾԱՅԻՆ ԱՇԽԱՏԱՆՔՆԵՐ			
				ՃԱՐՏԱՐԱՊԵՏԱԿԱՆ ԼՈՒԾՈՒՄՆԵՐ	ԺՈՒԼ	ԹԵՐԹ	ԹԵՐԹԵՐ
ՆԱԽԱԳԾ.	Թ. ՀԱՄԱՅՆԱԿՅԱՆ				ԱՆ	ՃԼ-32	34
ՆԳՃ	Գ. ՀՈԿԿԱՆՆԻՍՅԱՆ			ՑԱՆԿԱՊԱՏԻ ՀԱՏԱԿԱԾՆԵՐ «Է-Ա», «Դ-Ջ» Մ1:100			
ՊԼԱՏՈՆ	ԱԶԳԱՆՈՒՆ	ԱՏՈՐԱԳՐ.					