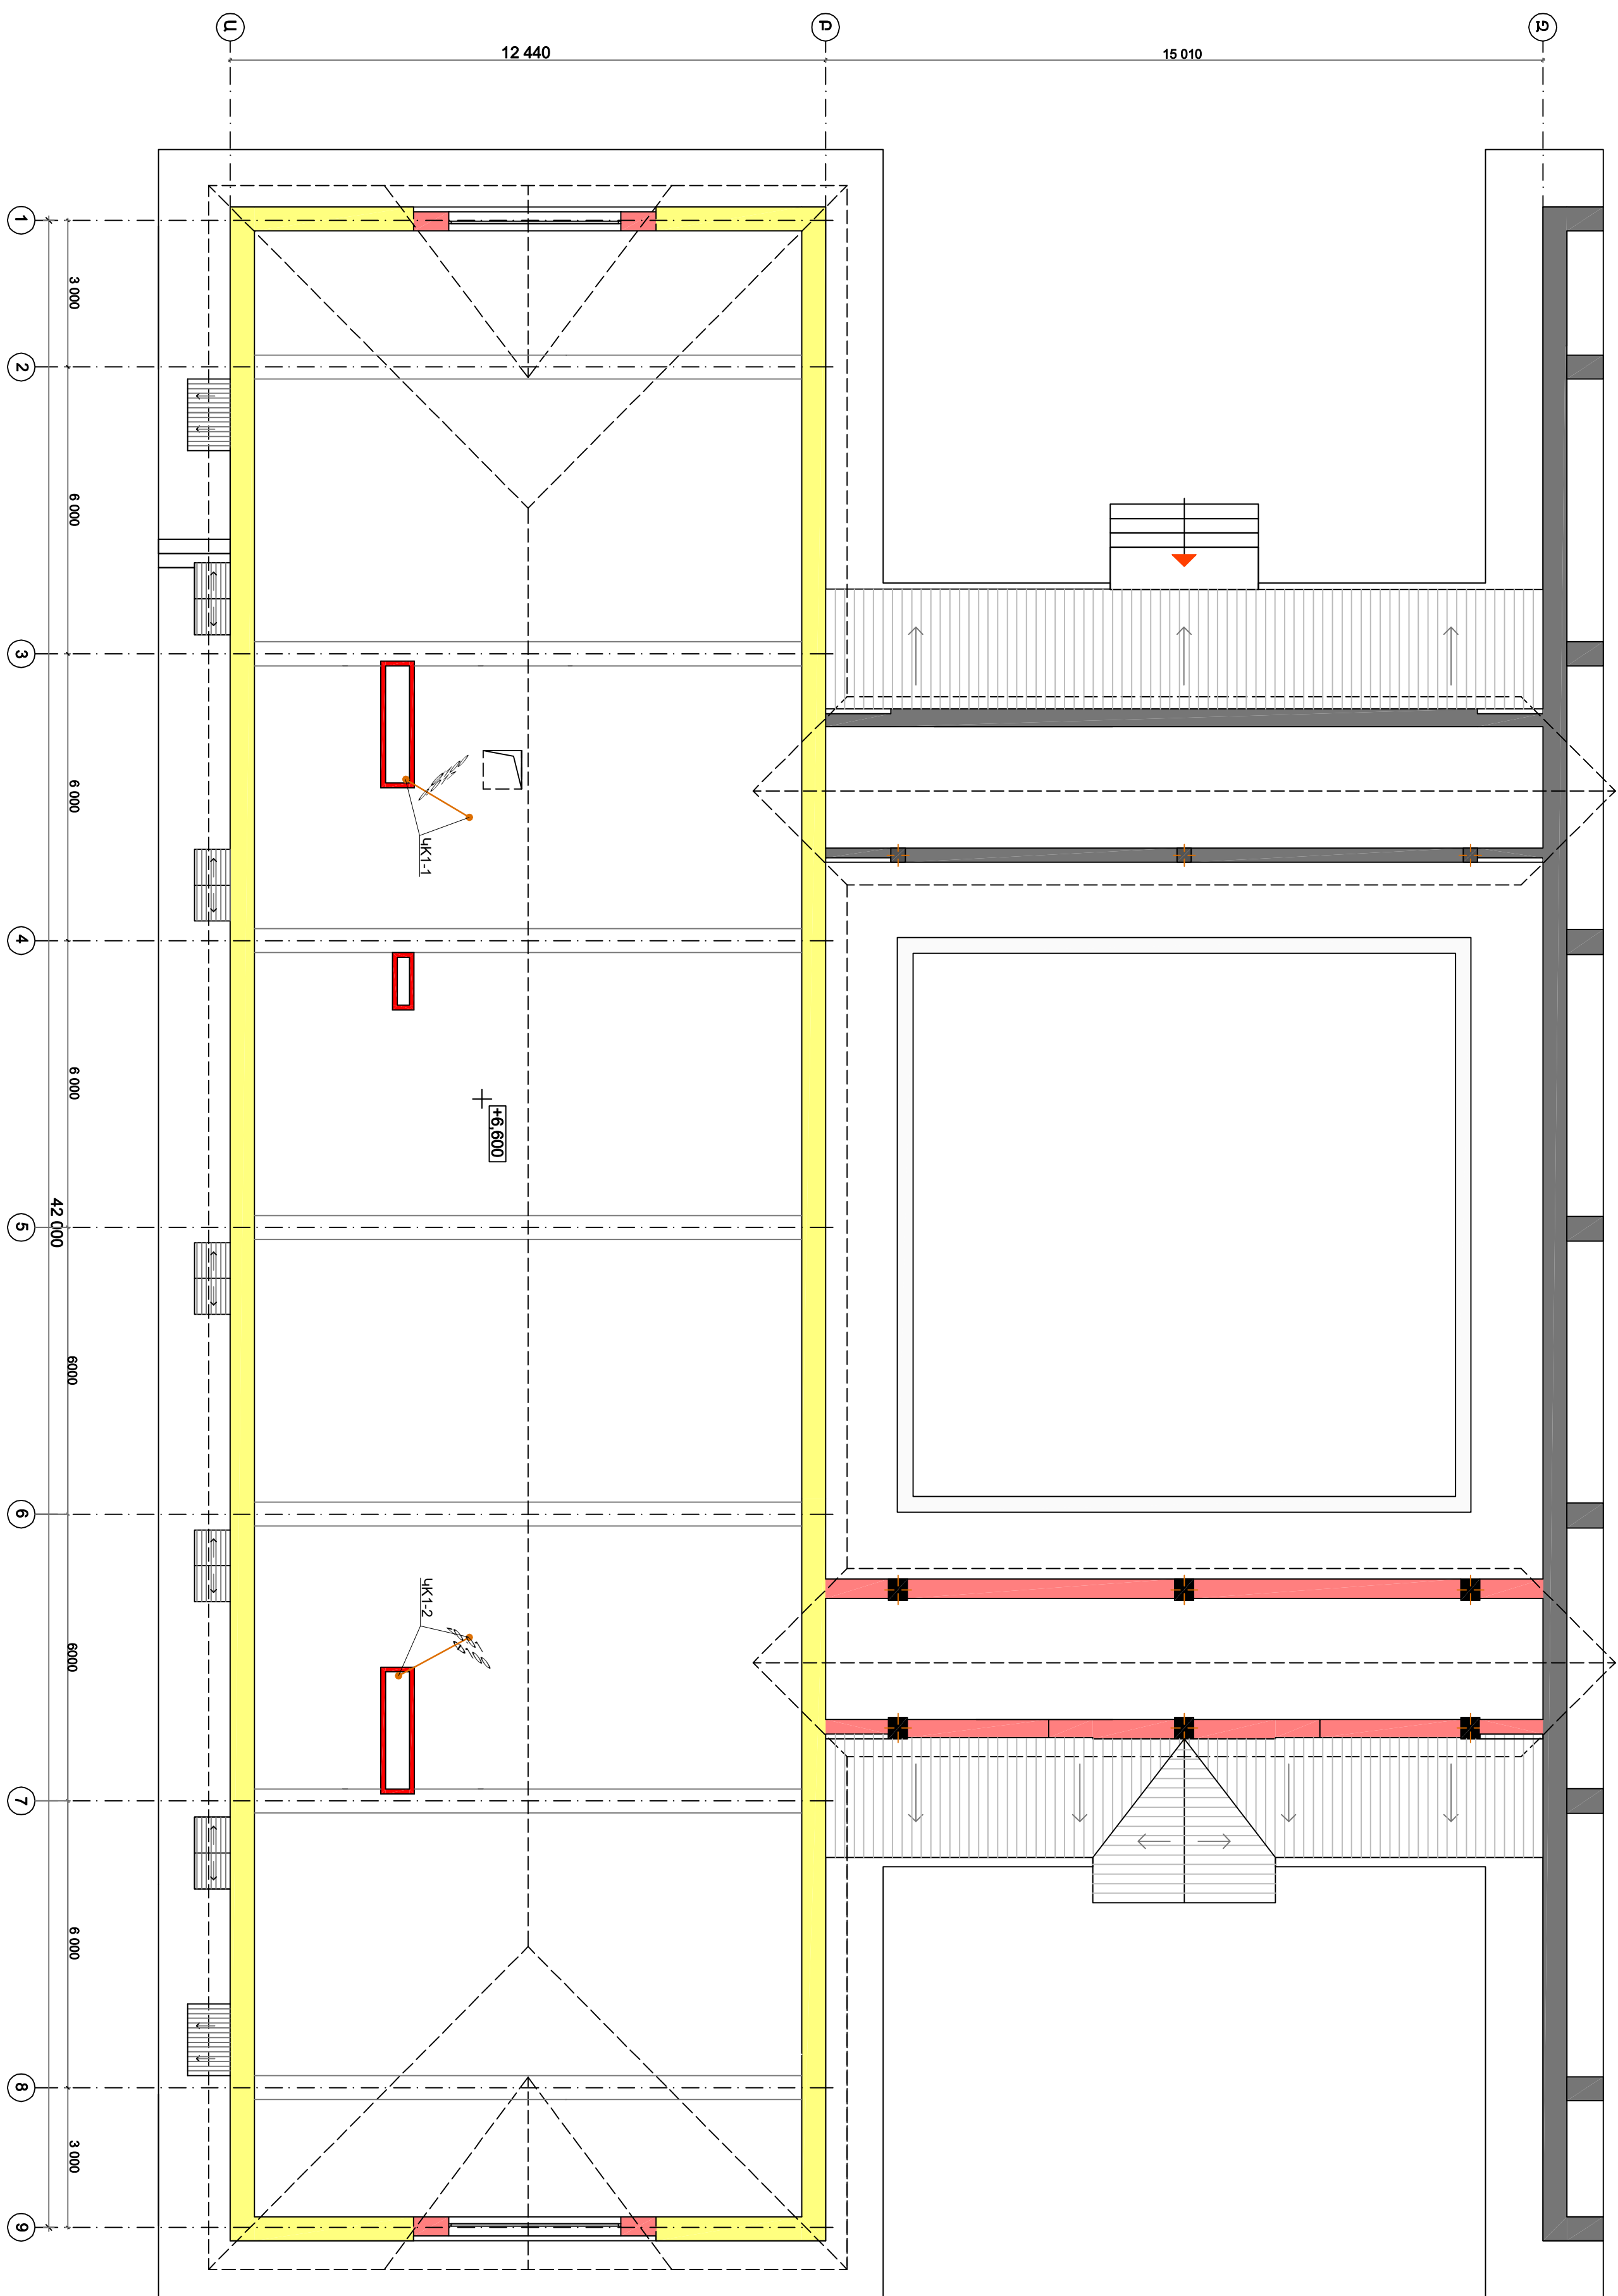


U 1:100

[illegible]