
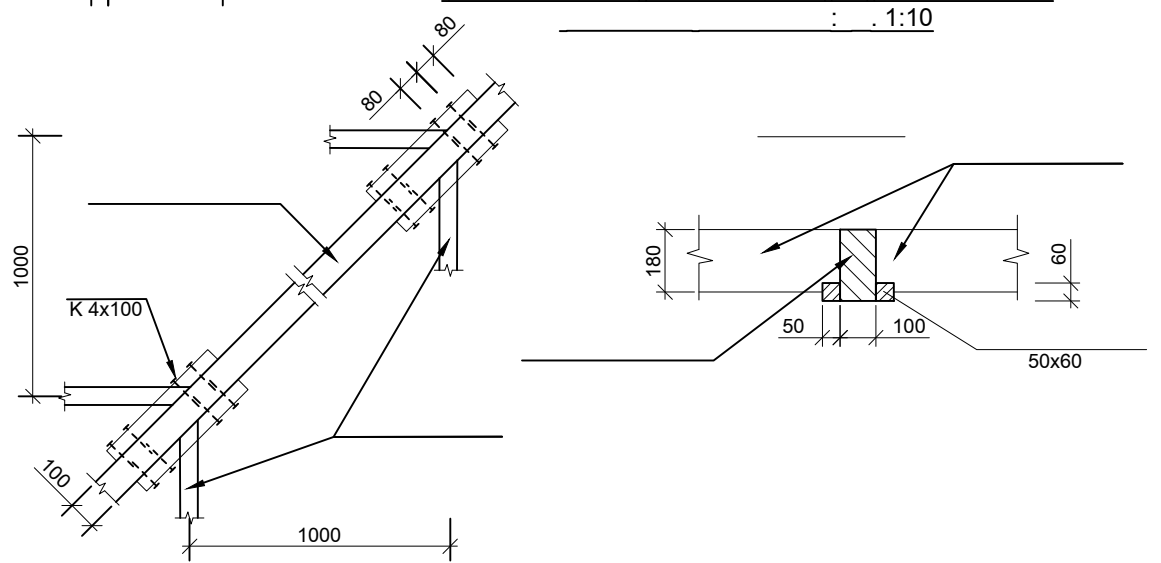


ՏԱՆԻՔԻ ՑԱՆԿԱՊԱՏ: Մ. 1:20

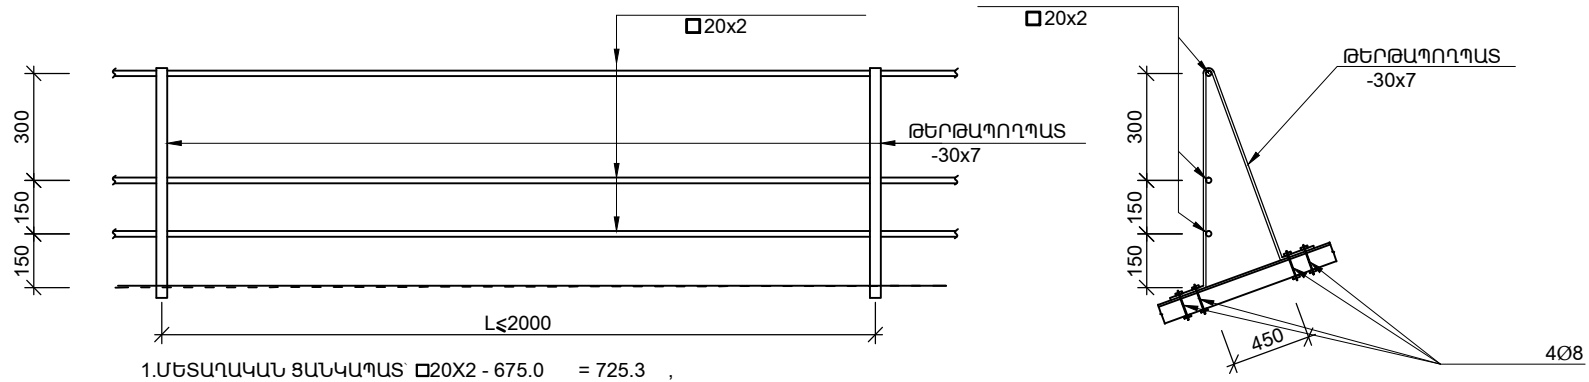

1. ՄԵՏԱՊԱԿԱՆ ՑԱՆԿԱՊԱՏ  $\square 20 \times 2 - 675.0 = 725.3$  ,  
30X7 - 92.0 = 151.6  
2. - 225.0  
1. 5 - , 5 , 600  
2. :  
3. 1200 : 42 :

7			
		ԱՆ	- 33 38
«ՄԱՍՈՍ ԵՎ ԴՈՒՄՏՐԵՐ» ՍՊԸ			