
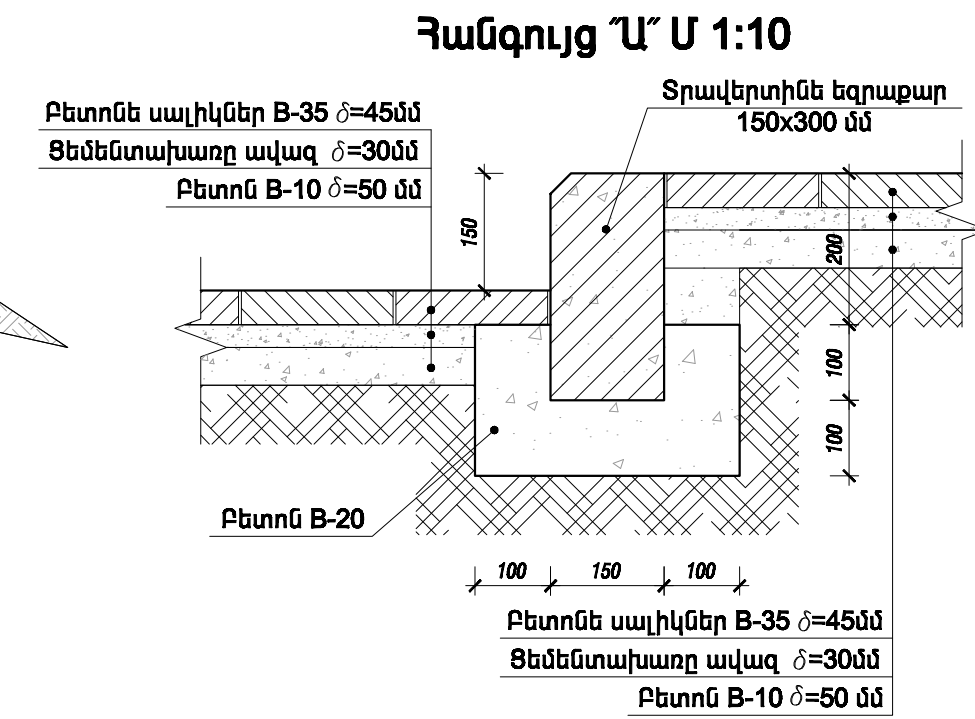
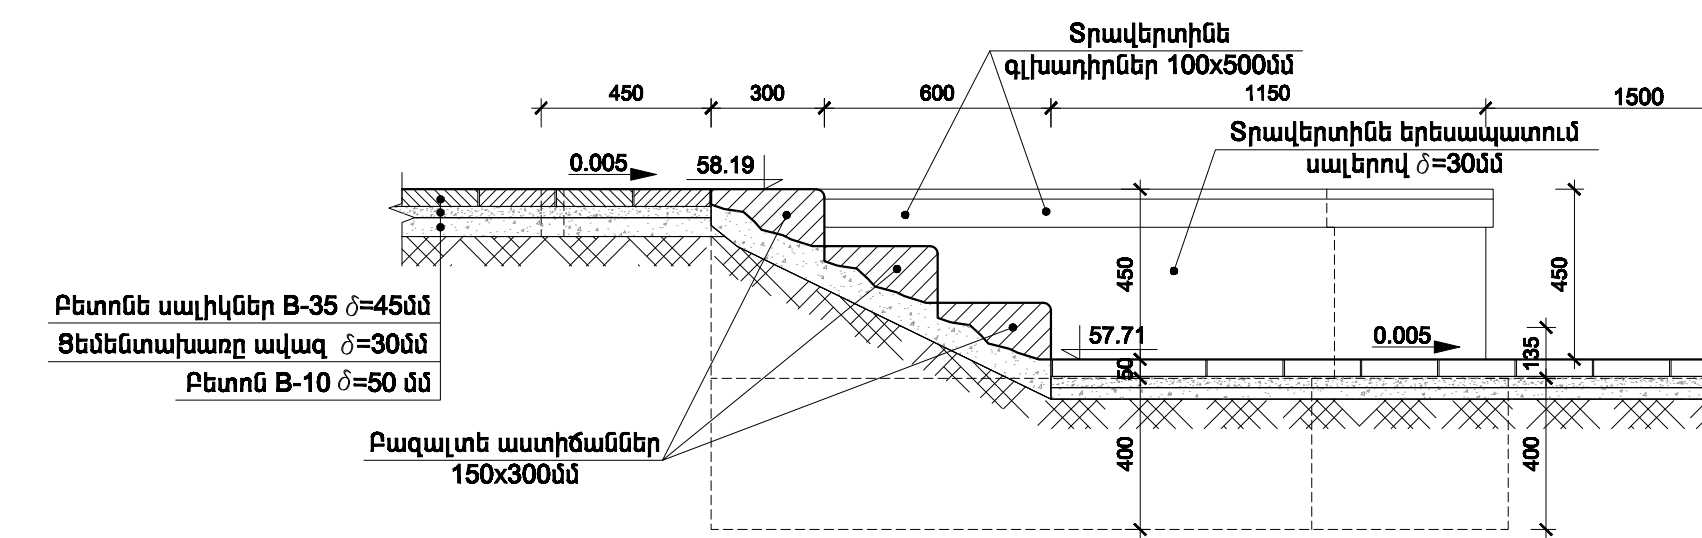


ԿՏՐՎԱԾՔ Ա-1÷Ա-6 Մ1:100

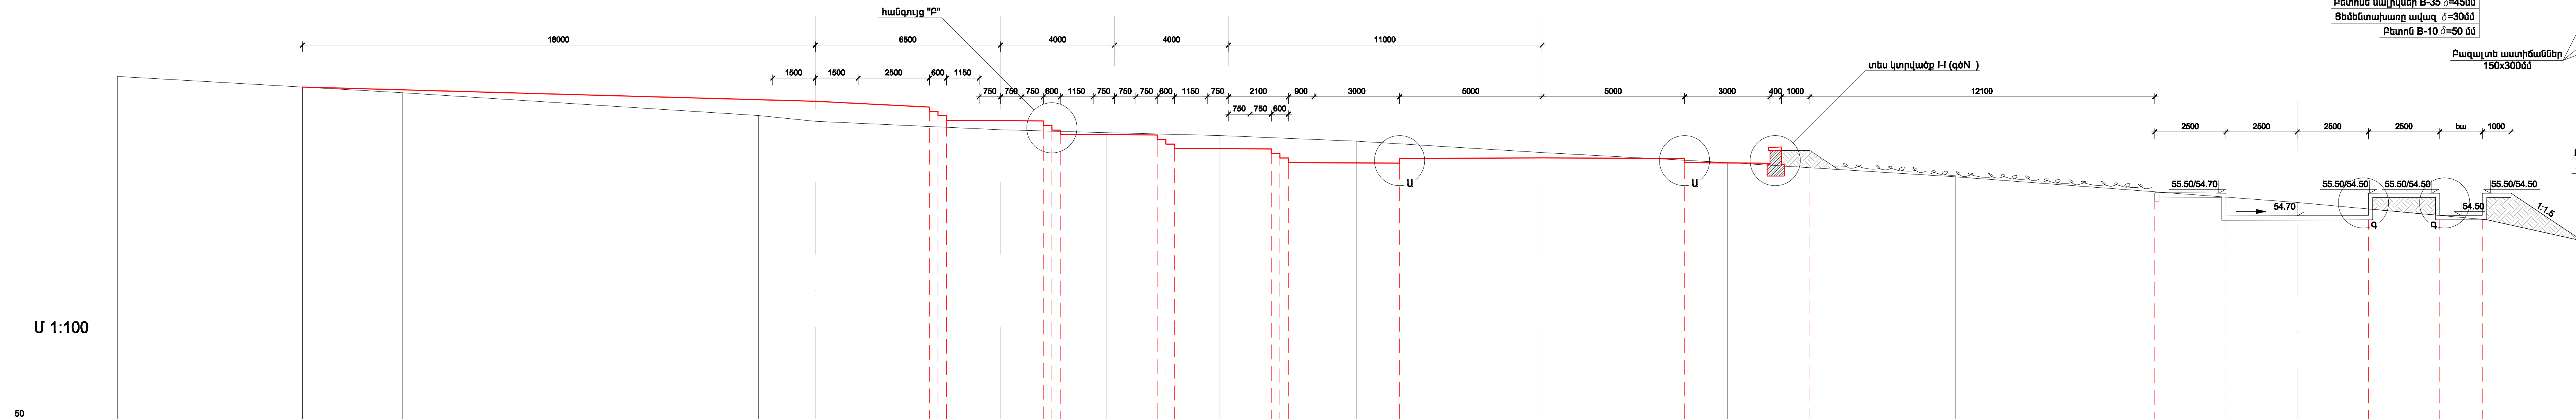

- ԾԱՆՈԹՈՒԹՅՈՒՆ**
1. Ջրագազանի կառուցվածքը տես գծ. N ...
 2. Անցուղիների ծածկերի տեսակները բերված են գծ N1
 3. Այս գծագիրը դիտարկելե NN1,2 գծագրերի հետ համաստե
 4. Բոլոր չափերը տրված են մմ-ով, միջերը մ-ով
 5. Համադրույց՝ Գ-մ տես գծ. N.4 կրա:

